


CONCRETE SLAB

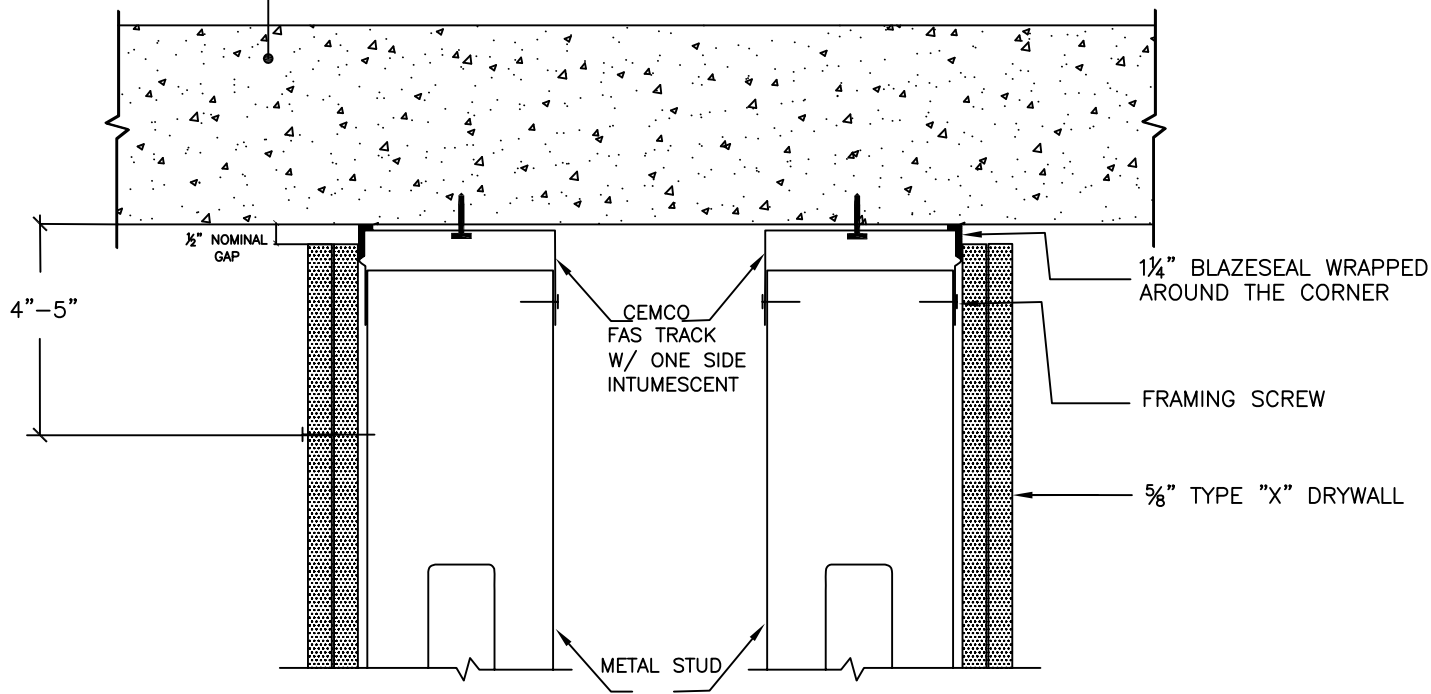

S2	C	HW-D-0554 CHASE WALL AT CONCRETE SLAB. 1 AND 2 HOUR FIRE RESISTANT ASSEMBLY. (SEE UL LISTING FOR WALL FIRE RATING). UL-2079 TEST STD. AVAILABLE IN 1 HOUR-SINGLE LAYER OF GYPSUM WALLBOARD
FAST	2	