


CONCRETE SLAB

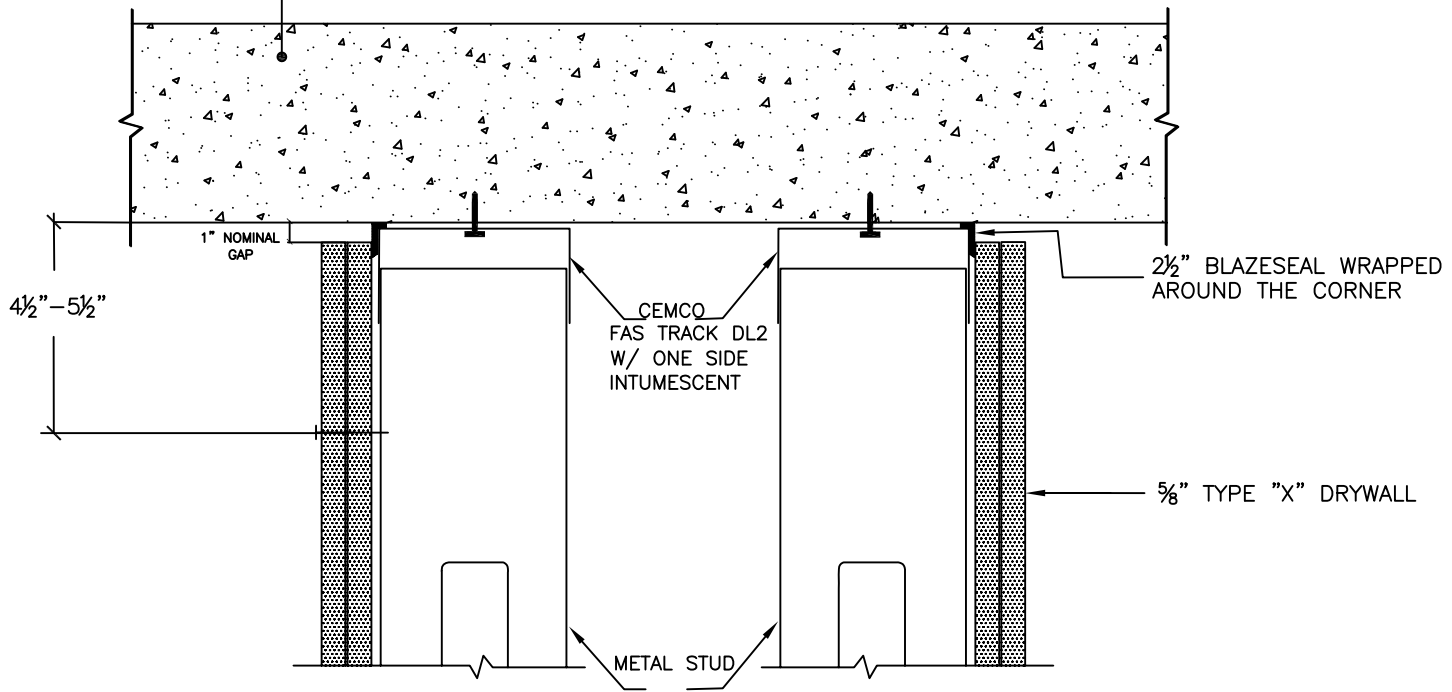

S2	C
FASTDL2	2

HW-D-0576 CHASE WALL AT CONCRETE SLAB.
1 AND 2 HOUR FIRE RESISTANT ASSEMBLY.

(SEE UL LISTING FOR WALL FIRE RATING). UL-2079 TEST STD.
AVAILABLE IN 1 HOUR-SINGLE LAYER OF GYPSUM WALLBOARD